


Allwedd i'r mathau o gyfyngiadau a ddangosir
Key to Restriction Types Displayed

-  Gorchmynion Traffig a Gadarnhawyd (wedi pylu)
Confirmed Traffic Orders (faded)
-  Newid ysgol bresennol Cadw'n Glir i ddydd Llun-Gwener 8am-5pm
Change existing School Keep Clear to Mon-Fri 8am-5pm.

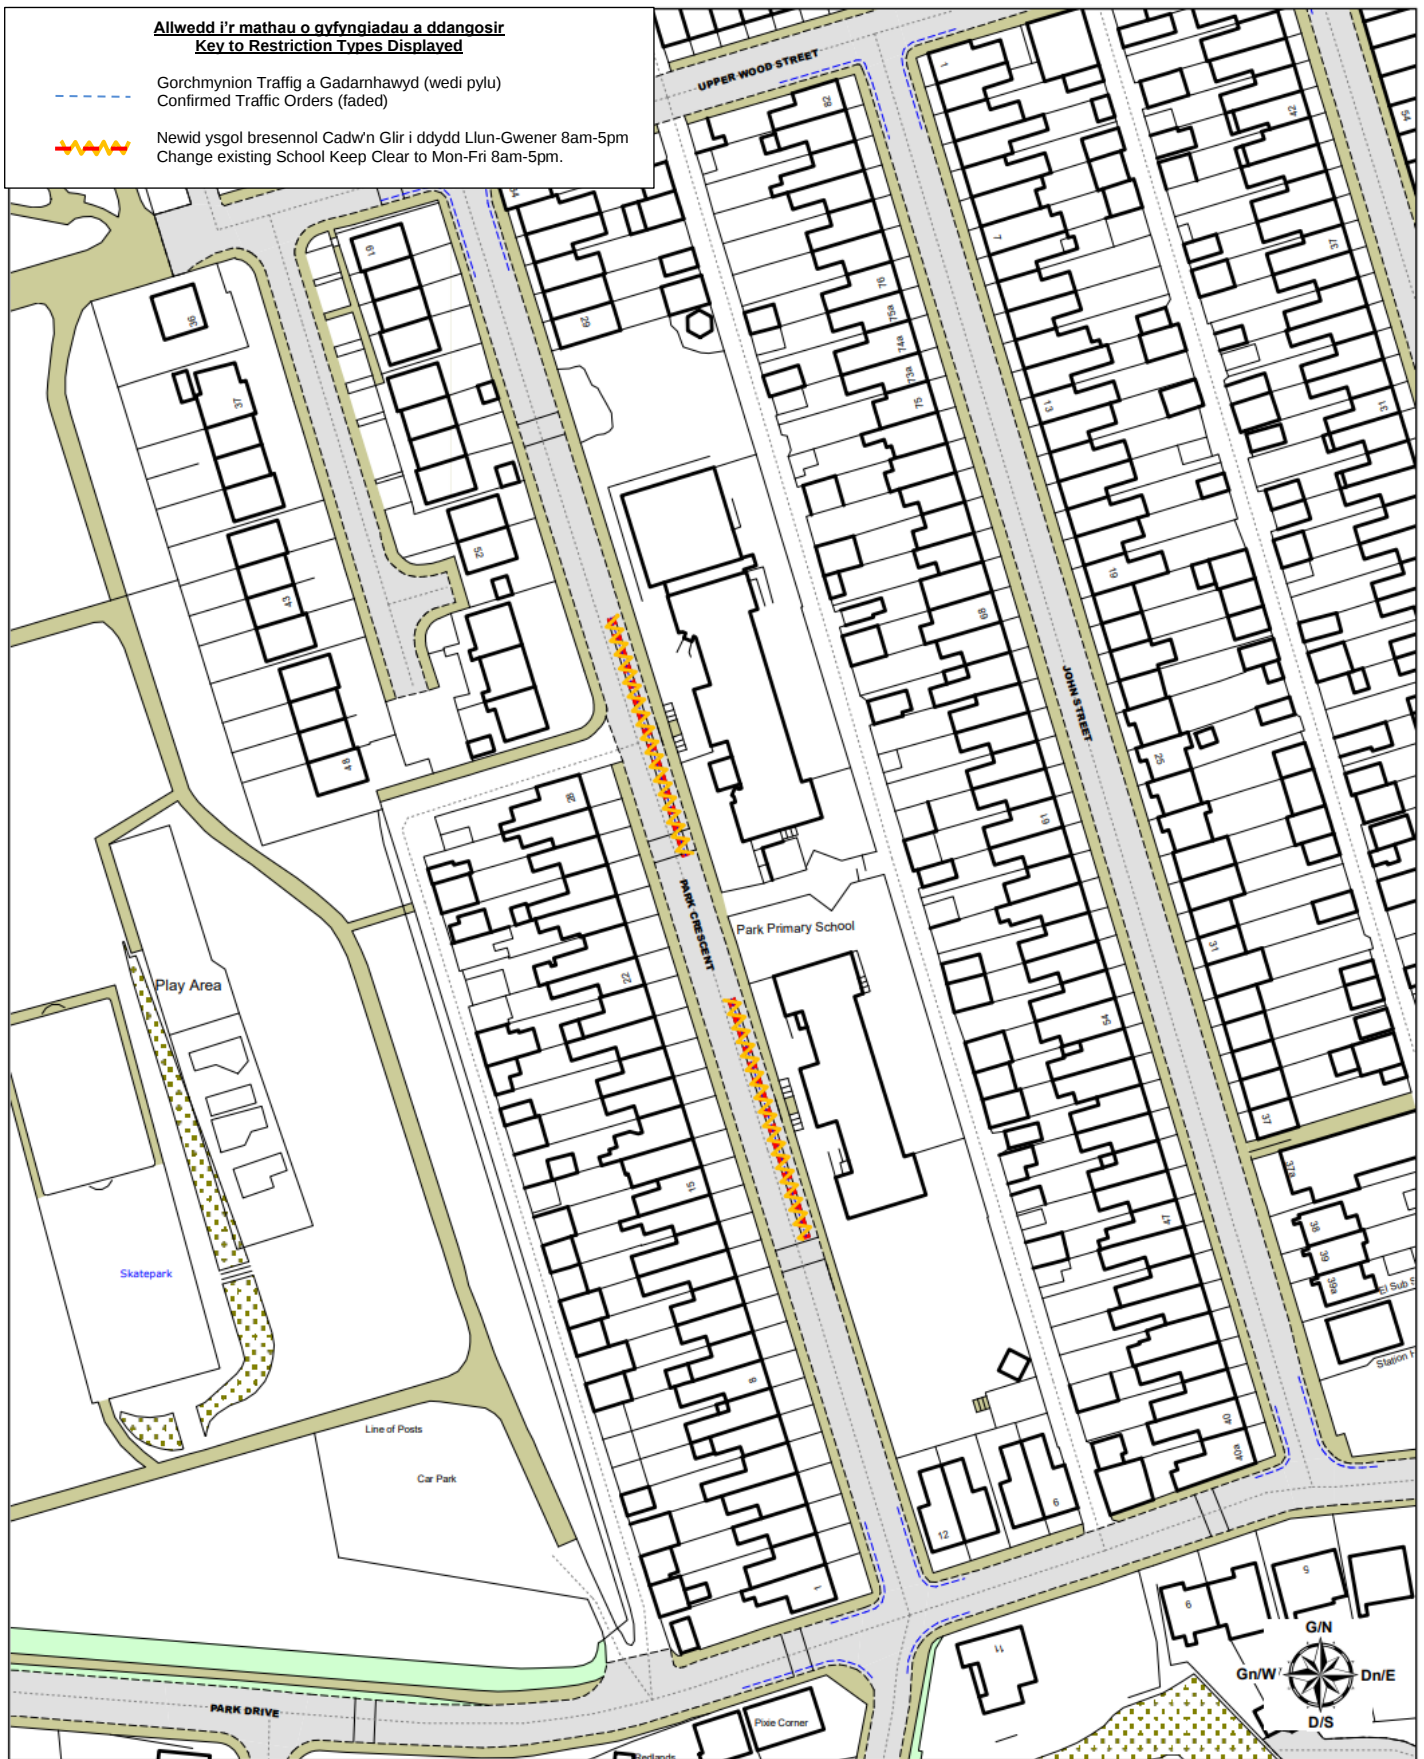

© AO / OS AC0000818984 2024

Newid ysgol bresennol Cadw'n Glir i ddydd Llun-Gwener 8am-5pm
Park Crescent, Bargoed

Change existing School Keep Clear to Mon-Fri 8am-5pm
Park Crescent, Bargoed

Tynnwyd gan / Drawn By

TG

Dyddiad / Date

16/12/2024

Graddfa / Scale

Nid wrth raddfa
/ NTS

Rhif y llun / Dwg Number

TM/2024/32